


Planzeichnung M 1:1.000

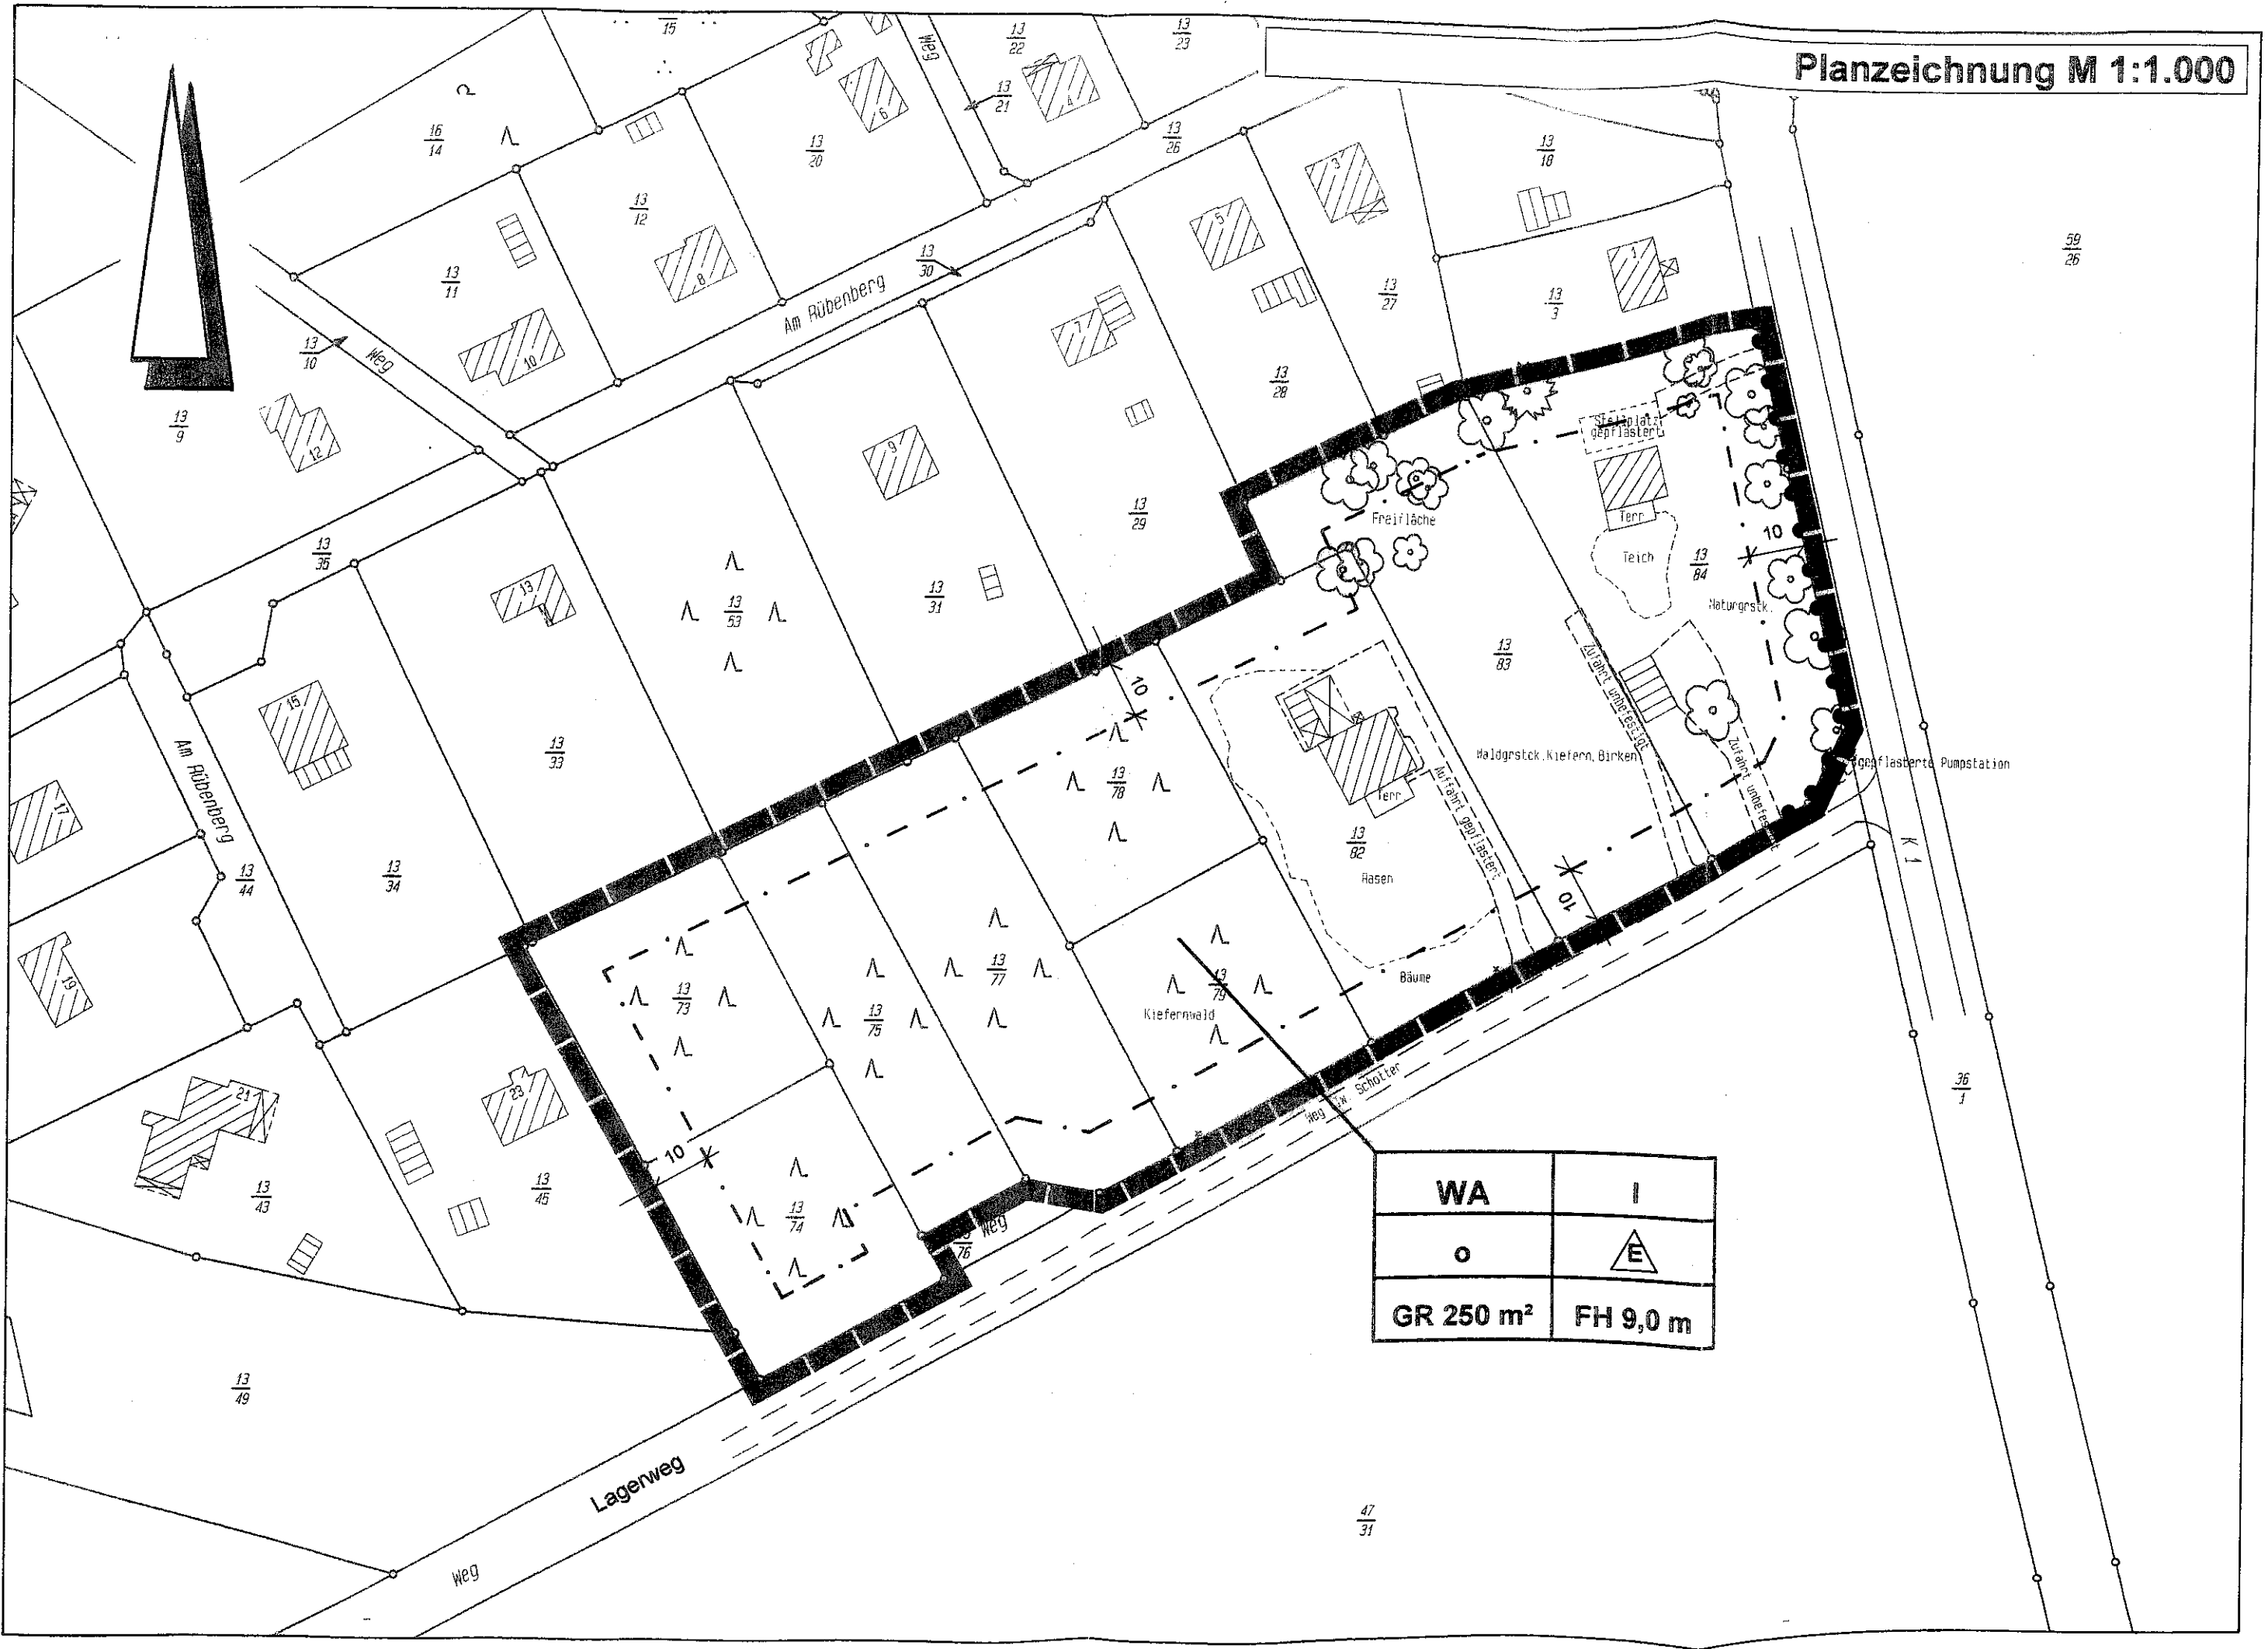

WA	I
o	△ E
GR 250 m <sup>2</sup>	FH 9,0 m